



www.tritonsystems.co.uk

Triton Systems

Units 3 - 5 Crayford Commercial Centre
Greyhound Way, Crayford, Kent. DA1 4HF

Telephone: **01322 318830**

Fax: **01322 524017**

Email: info@tritonsystems.co.uk


Web: www.tritonsystems.co.uk

THIS DRAWING IS THE PROPERTY OF TRITON SYSTEMS AND MUST NOT BE LOANED OR COPIED WITHOUT PRIOR WRITTEN CONSENT

© 2011 TRITON SYSTEMS

NOTE

ALL INSTALLATION TO BE CARRIED OUT IN STRICT ACCORDANCE WITH MANUFACTURERS INSTALLATION INSTRUCTIONS. FOR FURTHER ASSISTANCE CONTACT **TRITON TECHNICAL** ON THE TELEPHONE NUMBER ABOVE.

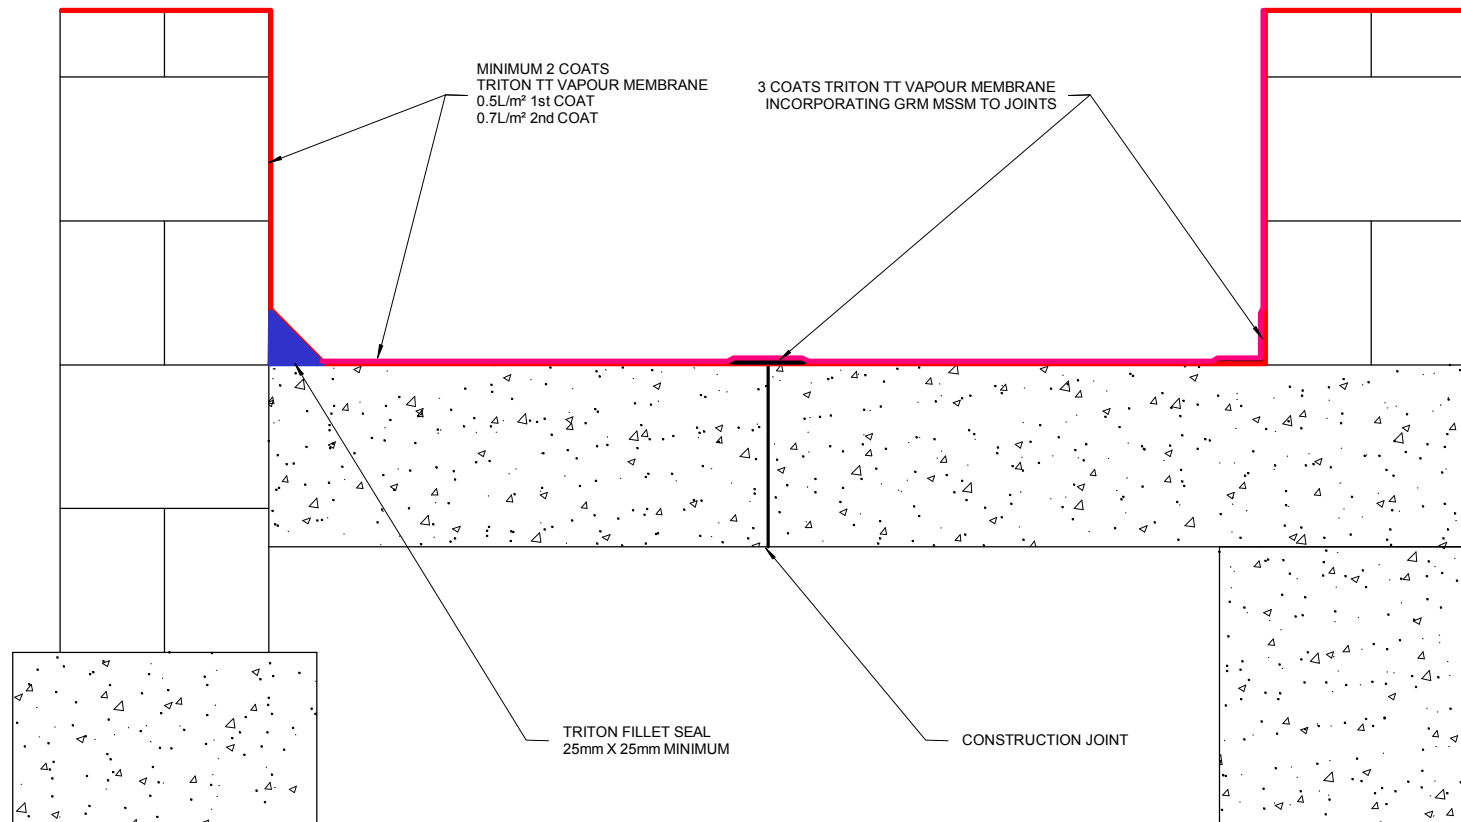

REV.	MOD. BY	DATE	CHK. BY	APP. BY

Alterations

TITLE:

Typical Triton TT Vapour Membrane
Gas Barrier
(CO², Methane & Radon)

DRG. No.

GB 001.1

REV

2

DRAWN	JDF, CBS	System Files:
DATE	28th May 2009	
SCALE (A3)	Not To Scale	GB001-1(2).pdf GB001-1(2).dwg
CHECKED		
APPROVED		