



**Chemical Manufacturing Co. Ltd.**

Unit 5, Lydean Industrial Estate  
Abbeywood, London. SE2 9SG

Telephone: 020 8310 3929

Fax: 020 8312 0349


Email: [info@triton-chemicals.com](mailto:info@triton-chemicals.com)

Web: [www.triton-chemicals.com](http://www.triton-chemicals.com)

THIS DRAWING IS THE PROPERTY OF TRITON CHEMICAL MANUFACTURING AND MUST NOT BE LOANED OR COPIED WITHOUT PRIOR WRITTEN CONSENT  
© 2008 TRITON CHEMICAL MANUFACTURING CO. LTD.

**NOTE**

ALL INSTALLATION TO BE CARRIED OUT IN STRICT ACCORDANCE WITH MANUFACTURERS INSTALLATION INSTRUCTIONS. FOR FURTHER ASSISTANCE CONTACT **TRITON TECHNICAL** ON THE TELEPHONE NUMBER ABOVE.

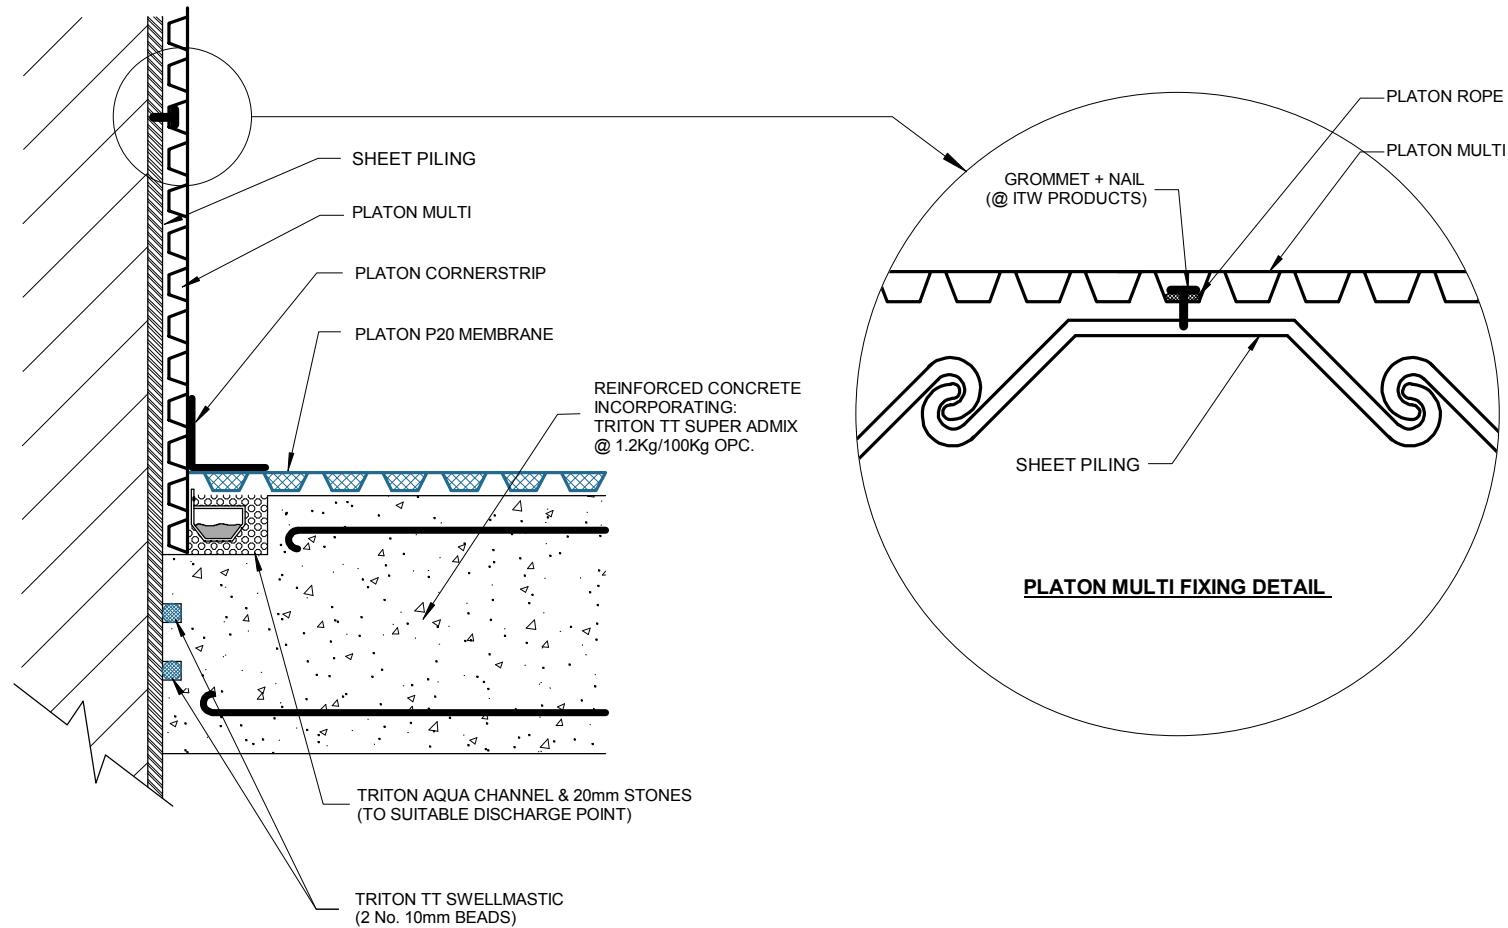

REV.	MOD. BY	DATE	CHK. BY	APP. BY

**Alterations**

**TITLE:**  
  
Platon Membrane  
To Sheet Piled Walls

<b>DRG. No.</b>	IP 033.1	<b>REV</b>	1
-----------------	----------	------------	---

<b>DRAWN</b>	JDF, CBS	<b>System Files:</b> IP033-1(1).pdf IP033-1(1).dwg
<b>DATE</b>	3rd July 2008	
<b>SCALE (A3)</b>	Not To Scale	
<b>CHECKED</b>		
<b>APPROVED</b>		