



Chemical Manufacturing Co. Ltd.

Unit 5, Lydean Industrial Estate  
Abbeywood, London. SE2 9SG

Telephone: 020 8310 3929  
Fax: 020 8312 0349


Email: [info@triton-chemicals.com](mailto:info@triton-chemicals.com)  
Web: [www.triton-chemicals.com](http://www.triton-chemicals.com)

THIS DRAWING IS THE PROPERTY OF  
TRITON CHEMICAL MANUFACTURING  
AND MUST NOT BE LOANED OR COPIED  
WITHOUT PRIOR WRITTEN CONSENT

© 2006 TRITON CHEMICAL MANUFACTURING CO. LTD.

**NOTES:**

ALL INSTALLATION TO BE CARRIED OUT IN  
STRICT ACCORDANCE WITH MANUFACTURERS  
INSTALLATION INSTRUCTIONS.  
FOR FURTHER ASSISTANCE CONTACT:  
TRITON TECHNICAL  
ON THE TELEPHONE NUMBER ABOVE

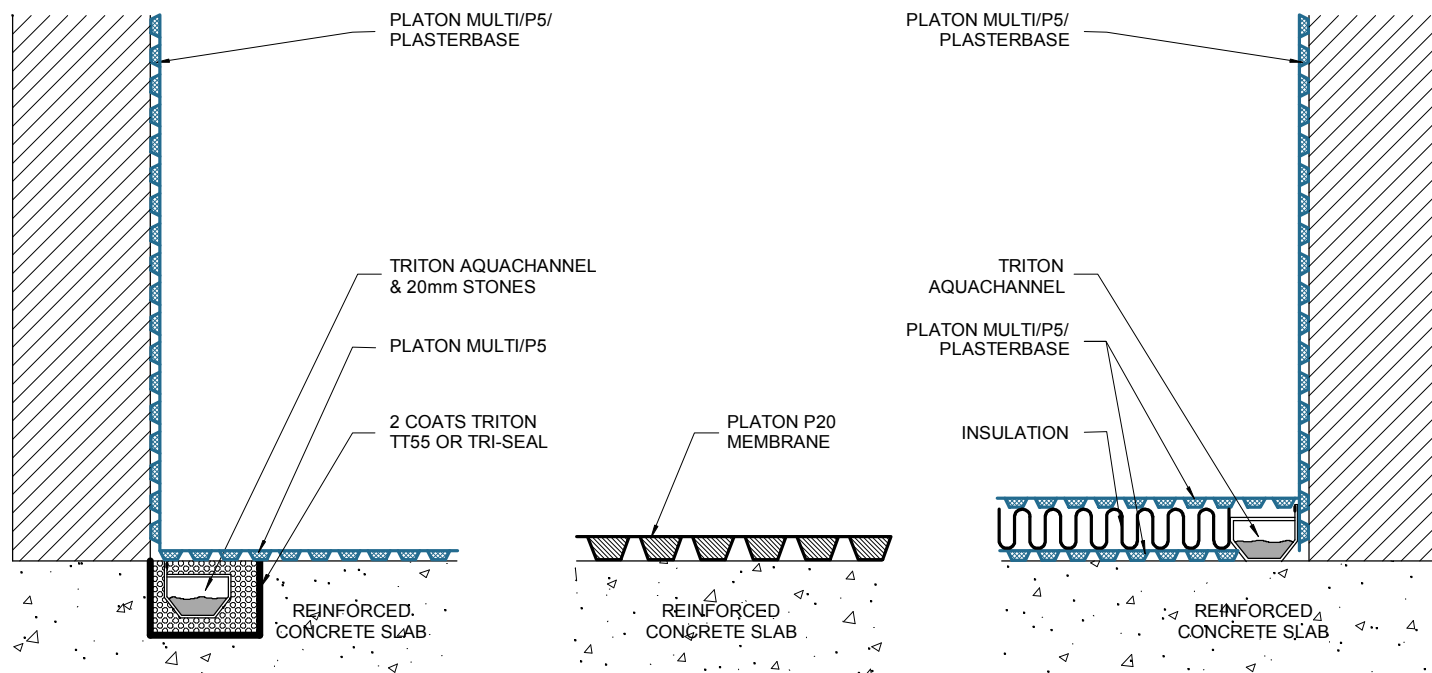

REV.	MOD. BY	DATE	CHK. BY	APP. BY

**Alterations**

**TITLE:**

Drainage Options For Existing  
Reinforced Concrete Floor

**DRG. No.**

IP 024.1

**REV**

1

DRAWN	JDF, CBS	System Files: IP024-1(1).pdf
DATE	23rd October 2006	
SCALE (A3)	Not To Scale	
CHECKED		
APPROVED		