



Chemical Manufacturing Co. Ltd.

Unit 5, Lydean Industrial Estate
Abbeywood, London. SE2 9SG

Telephone: 020 8310 3929

Fax: 020 8312 0349


Email: info@triton-chemicals.com

Web: www.triton-chemicals.com

THIS DRAWING IS THE PROPERTY OF TRITON CHEMICAL MANUFACTURING AND MUST NOT BE LOANED OR COPIED WITHOUT PRIOR WRITTEN CONSENT
© 2009 TRITON CHEMICAL MANUFACTURING CO. LTD.

NOTE

ALL INSTALLATION TO BE CARRIED OUT IN STRICT ACCORDANCE WITH MANUFACTURERS INSTALLATION INSTRUCTIONS. FOR FURTHER ASSISTANCE CONTACT **TRITON TECHNICAL** ON THE TELEPHONE NUMBER ABOVE.

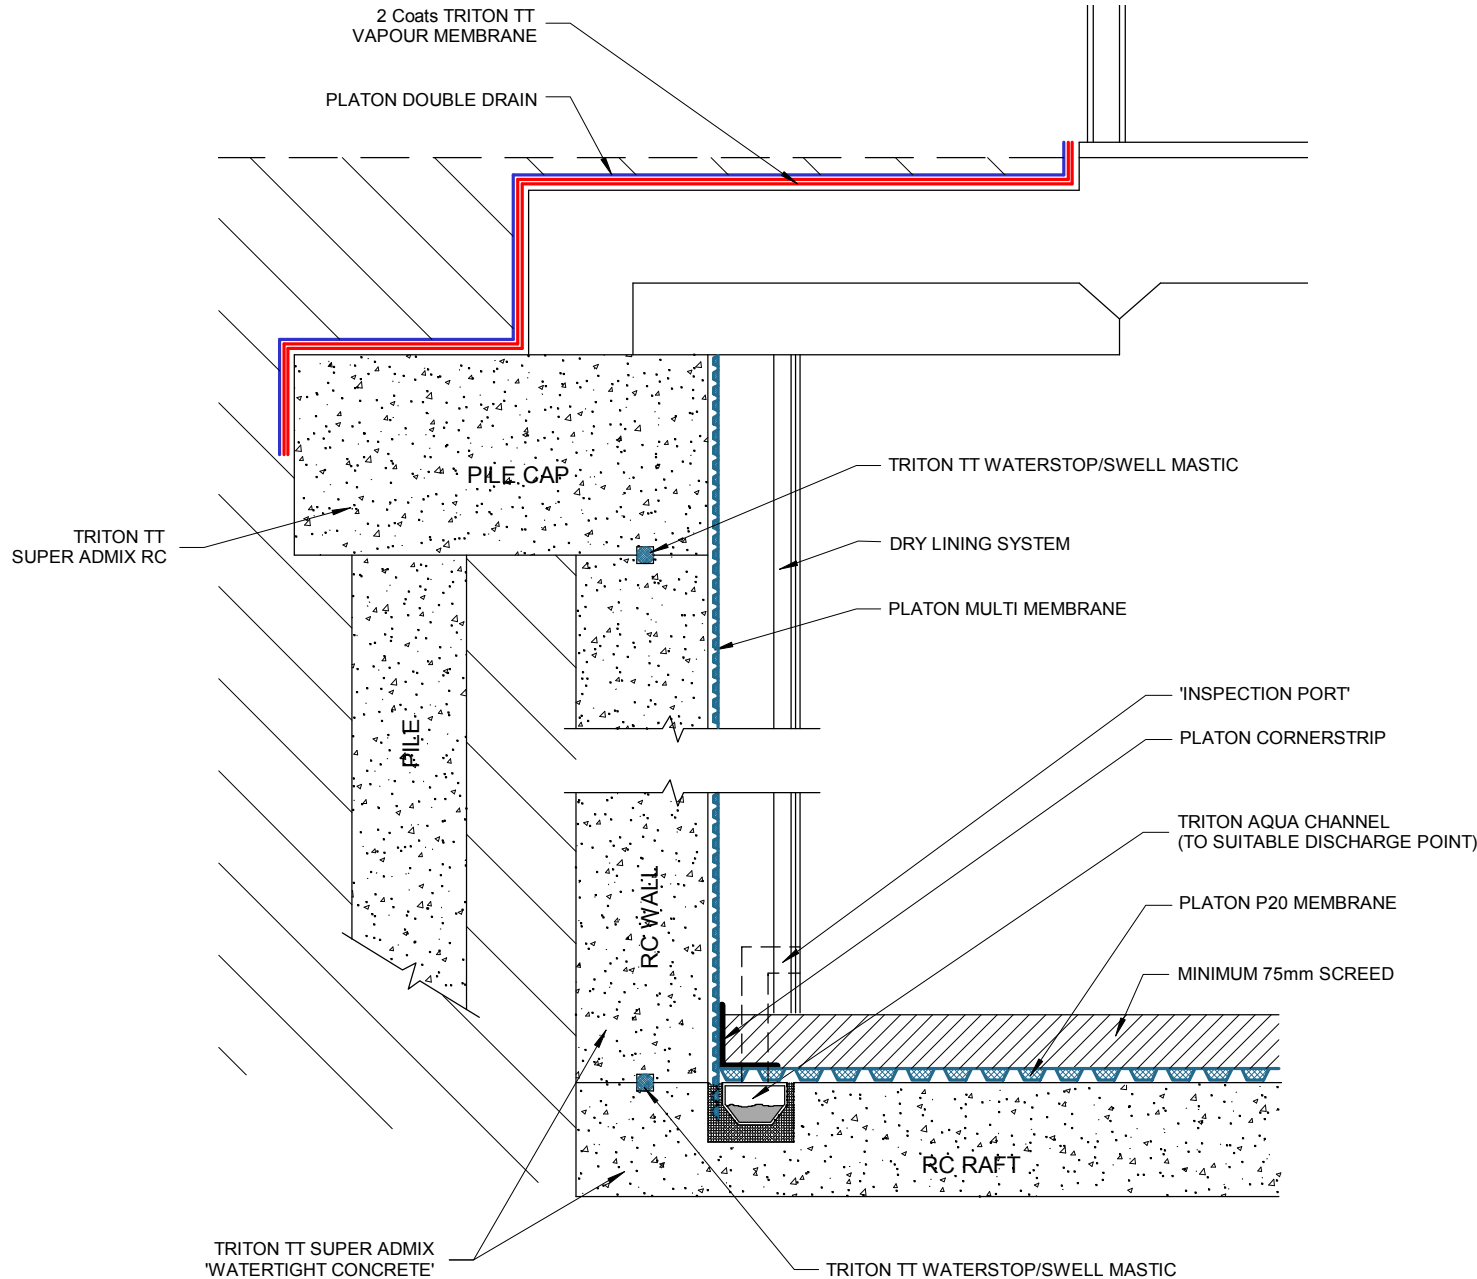

REV.	MOD. BY	DATE	CHK. BY	APP. BY

Alterations

TITLE:

Triton Waterproofing - Typical Detail
Combined System
TT Super Admix 'watertight Concrete'
Plus
Isola Platon Cavity Drain System

DRG. No.	TT/IP 040.1	REV	1
-----------------	--------------------	------------	----------

DRAWN	JDF, CBS	System Files:
DATE	10th July 2009	
SCALE (A3)	Not To Scale	TT-IP040-1(1).pdf
CHECKED		TT-IP040-1(1).dwg
APPROVED		