



www.tritonsystems.co.uk

**Triton Systems**

Units 3 - 5 Crayford Commercial Centre  
Greyhound Way, Crayford, Kent. DA1 4HF

Telephone: **01322 318830**

Fax: **01322 524017**

Email: [info@tritonsystems.co.uk](mailto:info@tritonsystems.co.uk)


Web: [www.tritonsystems.co.uk](http://www.tritonsystems.co.uk)

THIS DRAWING IS THE PROPERTY OF TRITON SYSTEMS AND MUST NOT BE LOANED OR COPIED WITHOUT PRIOR WRITTEN CONSENT

© 2011 TRITON SYSTEMS

**NOTE**

ALL INSTALLATION TO BE CARRIED OUT IN STRICT ACCORDANCE WITH MANUFACTURERS INSTALLATION INSTRUCTIONS. FOR FURTHER ASSISTANCE CONTACT **TRITON TECHNICAL** ON THE TELEPHONE NUMBER ABOVE.

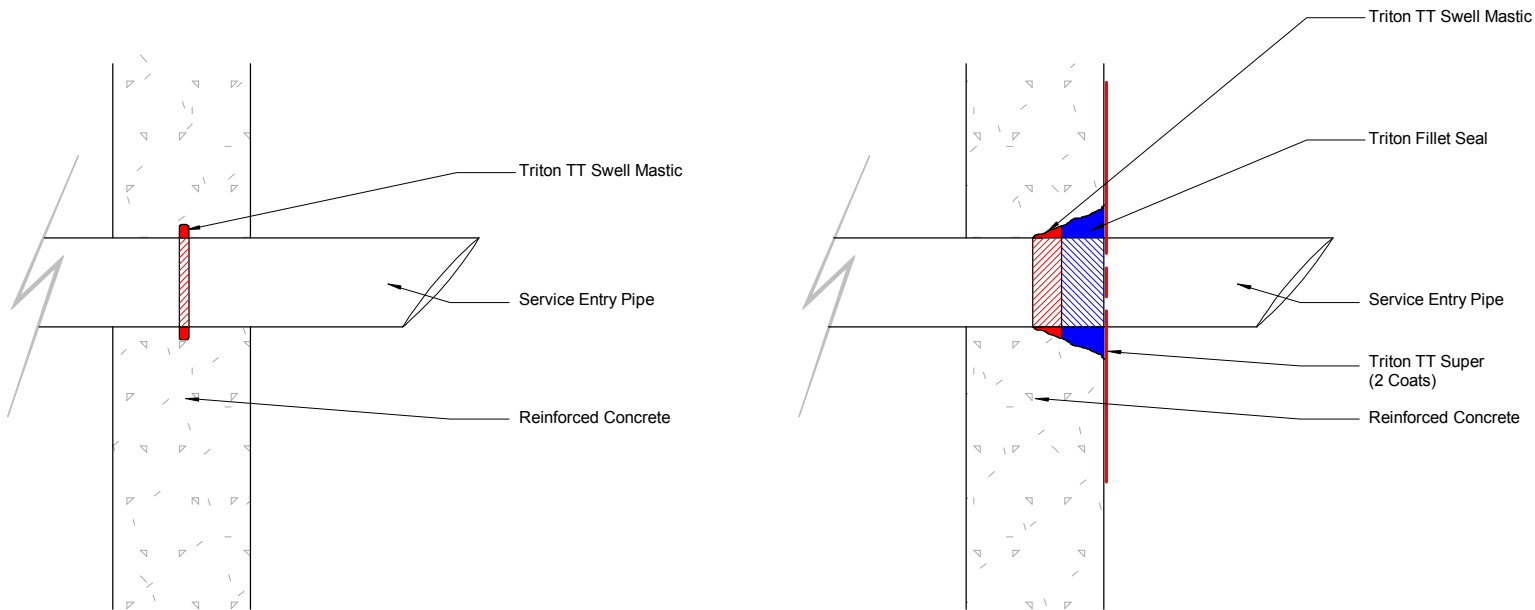

New Construction

Existing Structure

| REV.               | MOD. BY | DATE | CHK. BY | APP. BY |
|--------------------|---------|------|---------|---------|
| <b>Alterations</b> |         |      |         |         |

**TITLE:**

Service Entry Sealing To  
Concrete Structures

|                 |          |            |   |
|-----------------|----------|------------|---|
| <b>DRG. No.</b> | TT 007.1 | <b>REV</b> | 2 |
|-----------------|----------|------------|---|

|                   |              |                                    |
|-------------------|--------------|------------------------------------|
| <b>DRAWN</b>      | JDF, CBS     | <b>System Files:</b>               |
| <b>DATE</b>       | 25-06-07     |                                    |
| <b>SCALE (A3)</b> | Not To Scale |                                    |
| <b>CHECKED</b>    |              |                                    |
| <b>APPROVED</b>   |              | TT 007-1(2).pdf<br>TT 007-1(2).dwg |