



Chemical Manufacturing Co. Ltd.

Unit 5, Lydean Industrial Estate
Abbeywood, London. SE2 9SG

Telephone: 020 8310 3929

Fax: 020 8312 0349


Email: info@triton-chemicals.com

Web: www.triton-chemicals.com

THIS DRAWING IS THE PROPERTY OF TRITON CHEMICAL MANUFACTURING AND MUST NOT BE LOANED OR COPIED WITHOUT PRIOR WRITTEN CONSENT
© 2007 TRITON CHEMICAL MANUFACTURING CO. LTD.

NOTE

ALL INSTALLATION TO BE CARRIED OUT IN STRICT ACCORDANCE WITH MANUFACTURERS INSTALLATION INSTRUCTIONS. FOR FURTHER ASSISTANCE CONTACT **TRITON TECHNICAL** ON THE TELEPHONE NUMBER ABOVE.

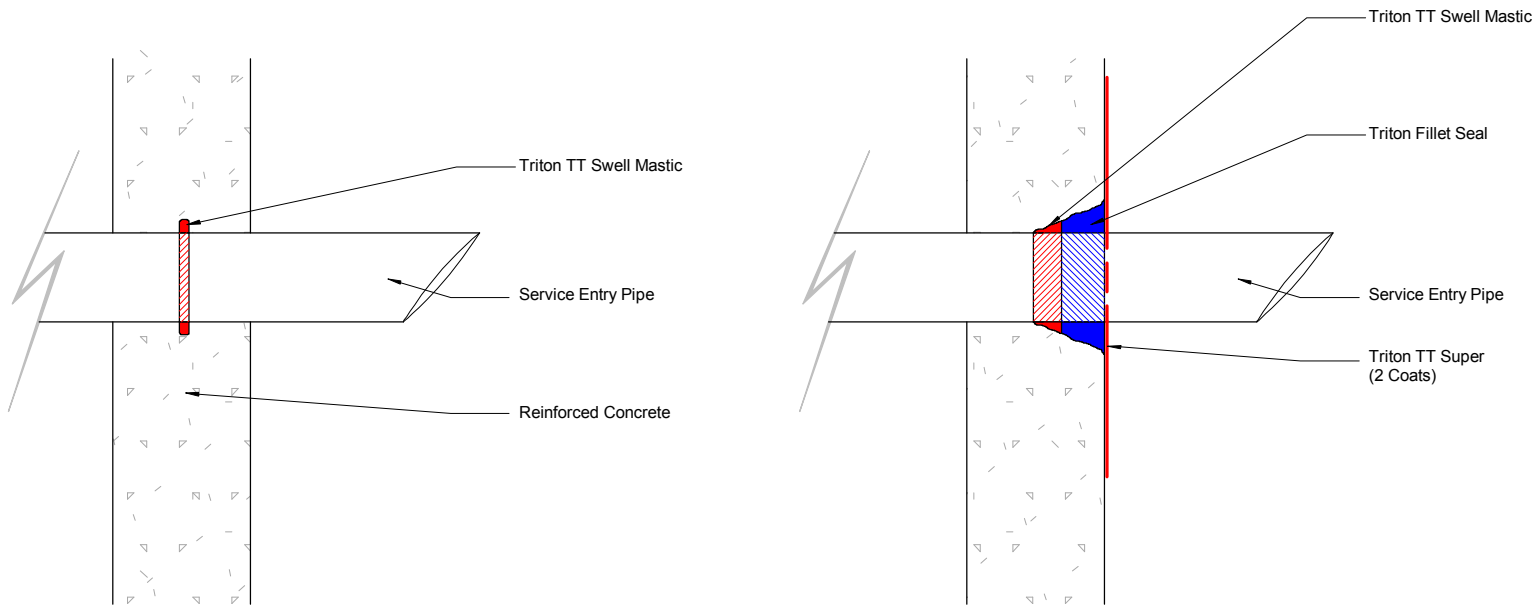

New Construction

Existing Structure

REV.	MOD. BY	DATE	CHK. BY	APP. BY
Alterations				

TITLE:

Service Entry Sealing To
Concrete Structures

DRG. No.	TT 007.1	REV	1
-----------------	----------	------------	---

DRAWN	JDF, CBS	System Files: TT 007-1(1).pdf
DATE	25-06-07	
SCALE (A3)	Not To Scale	
CHECKED		
APPROVED		