


Drainage options for existing reinforced concrete floor

Drawing No. (I P 024.1)

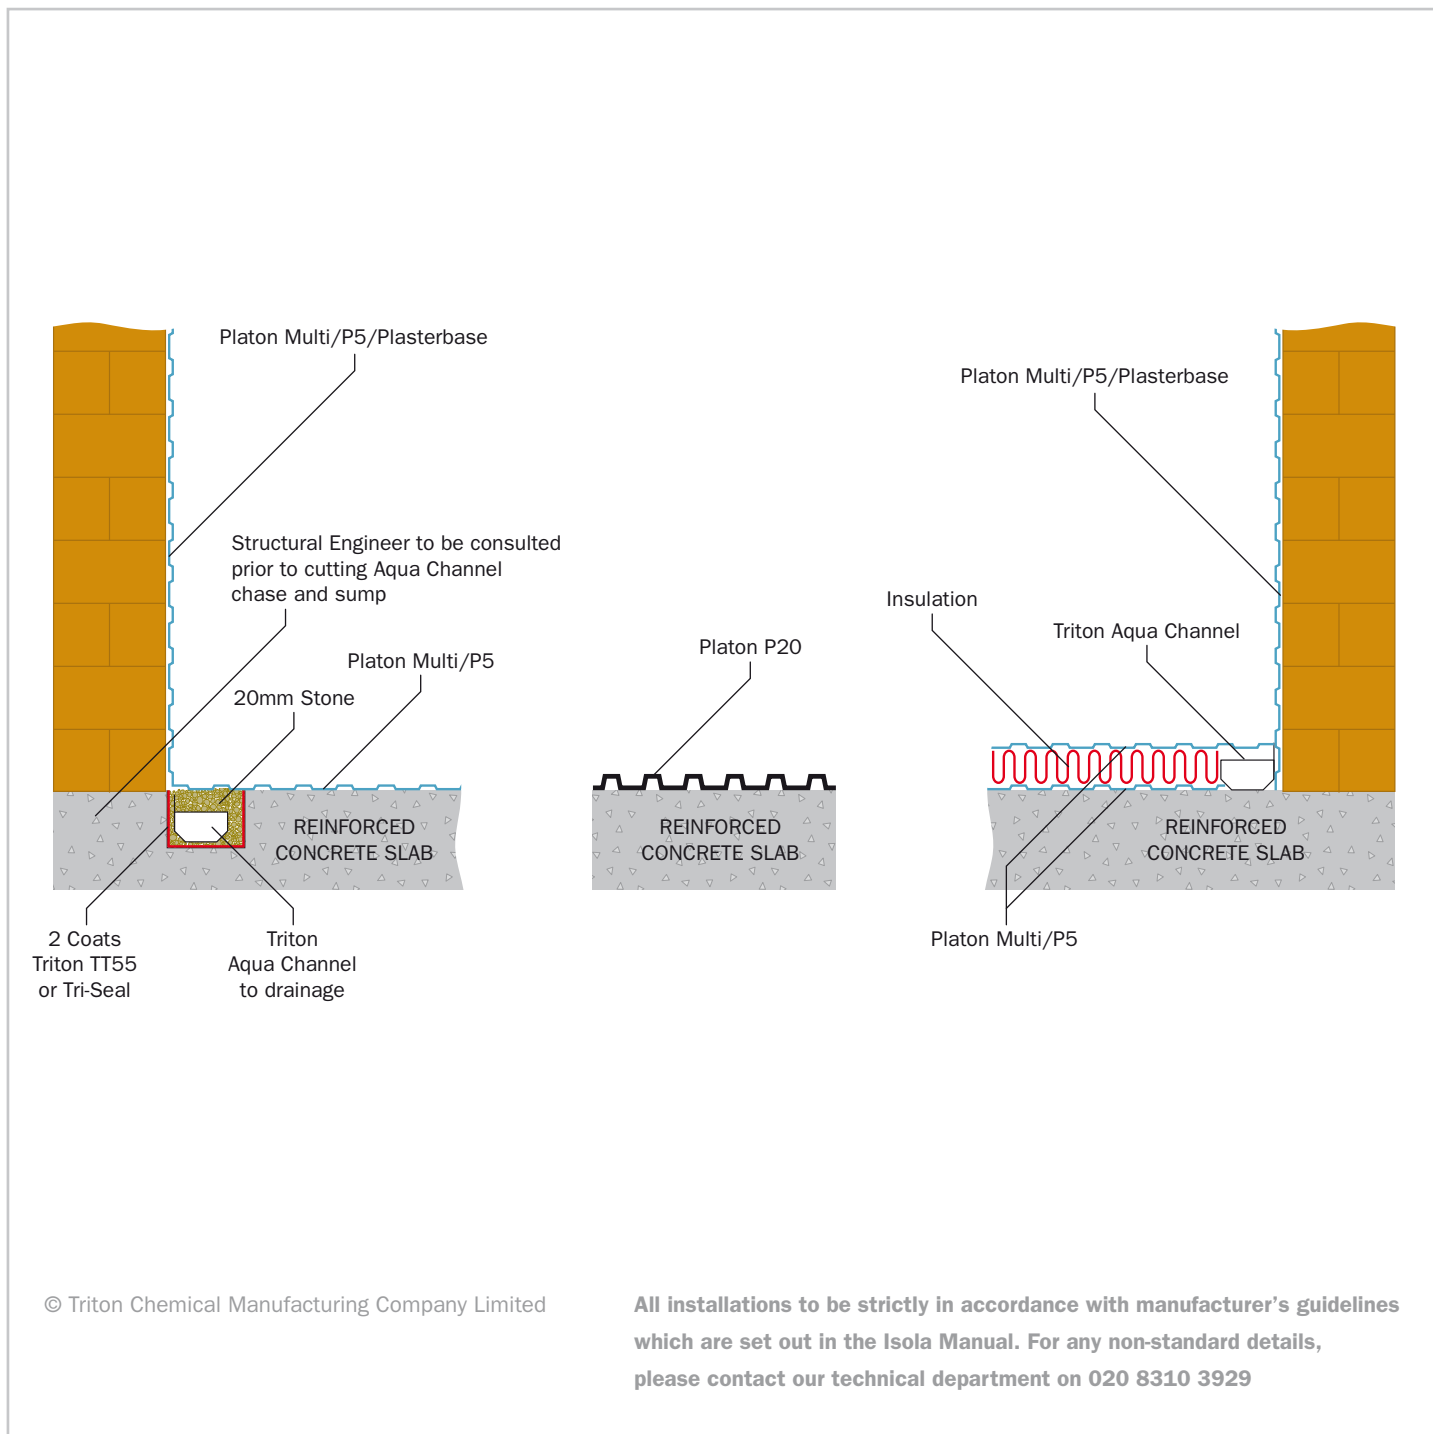

Triton Chemical Manufacturing Co. Ltd.

Triton House, Lyndean Industrial Estate,
129 Felixstowe Road, Abbeywood, London SE2 9SG
Tel: 020 8310 3929 Fax: 020 8312 0349 Email: info@triton-chemicals.com

www.triton-chemicals.com