


Drainage options for existing reinforced concrete floor

Drawing No. (I P 024.1)

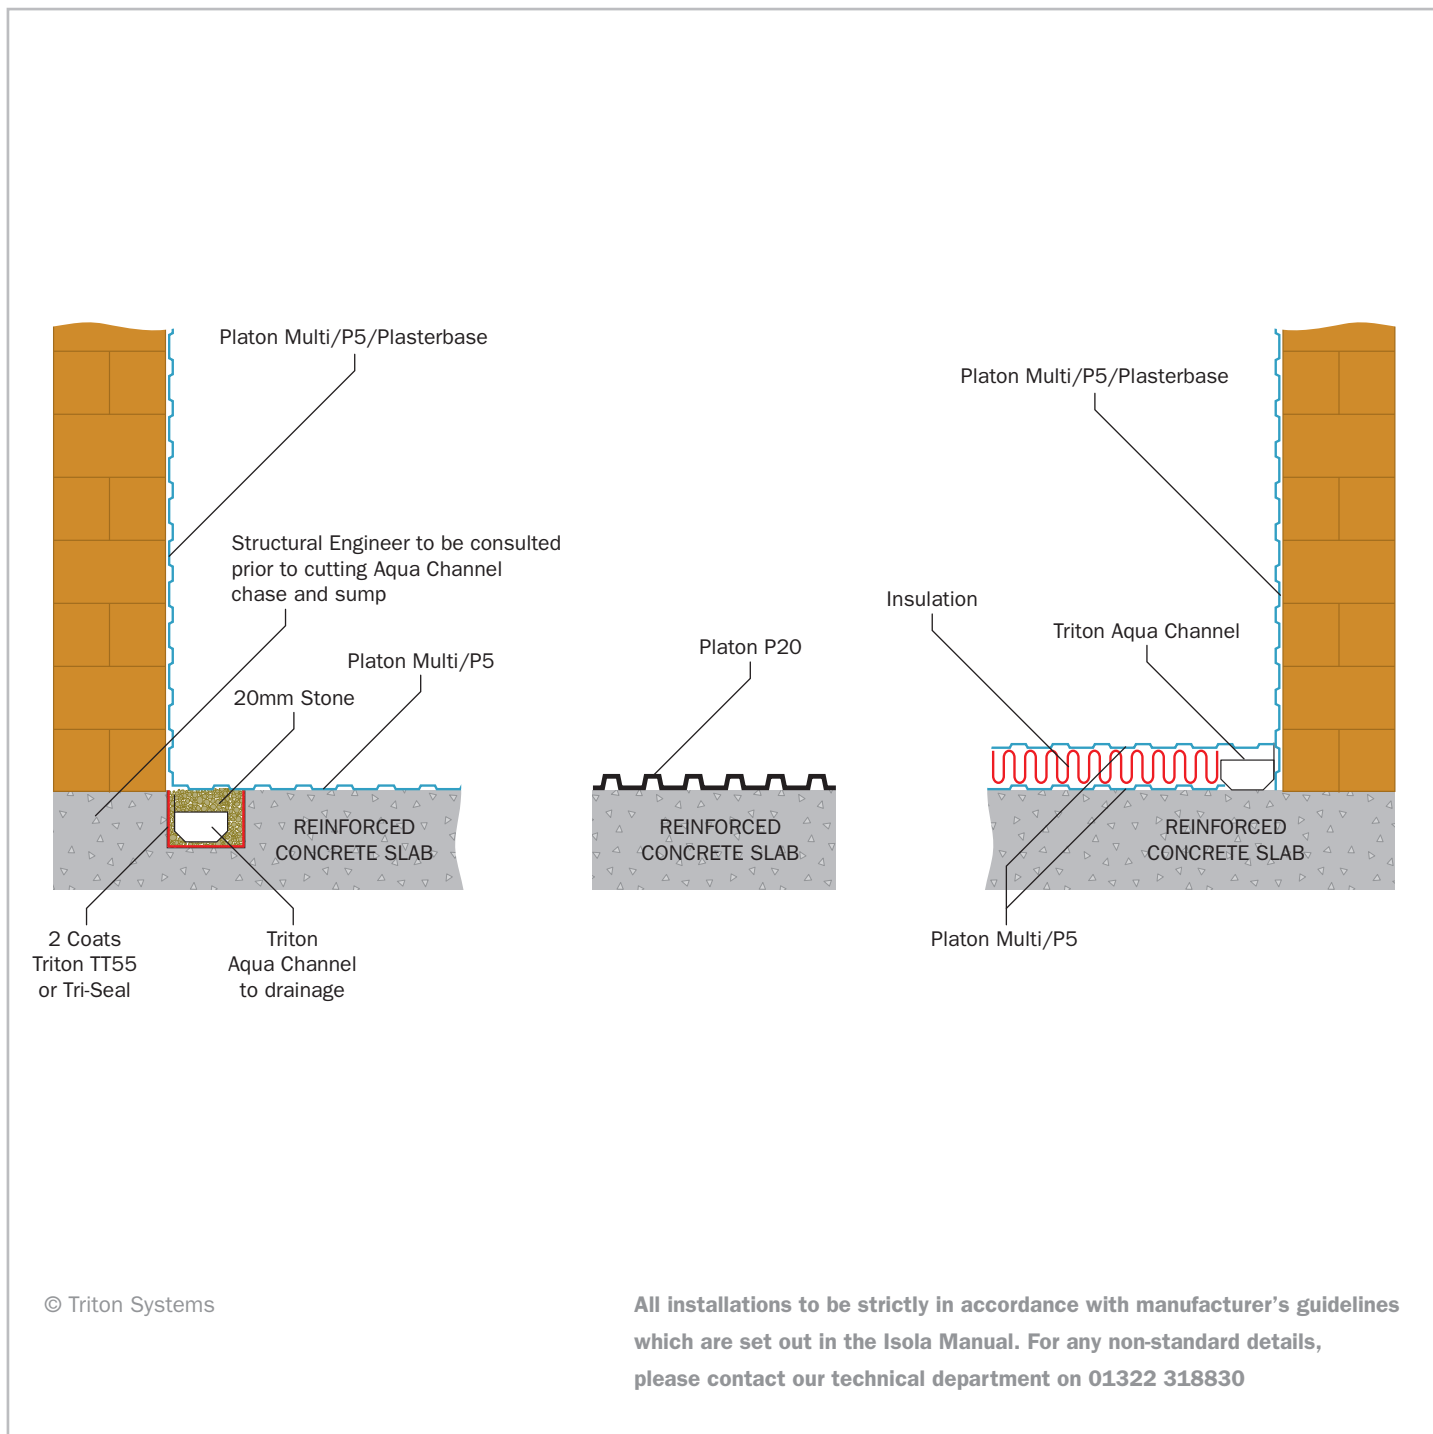

Triton Systems

Units 3 – 5 Crayford Commercial Centre,
Greyhound Way, Crayford, Kent DA1 4HF

Tel: 01322 318830 Fax: 01322 524017 Email: info@tritonsystems.co.uk

www.tritonsystems.co.uk